



PAC Light Plot 2017


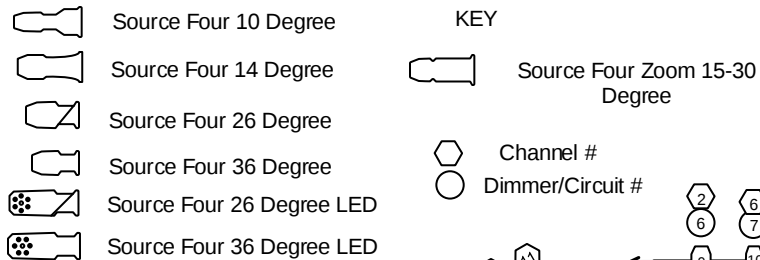


Relay Addresses Used for LED Power:
 33, 34 - SL Box
 39, 40 - SR Box
 53, 54 1st E
 139, 140 2nd E
 88, 89 Cyc E
 443, 444 House Pillars

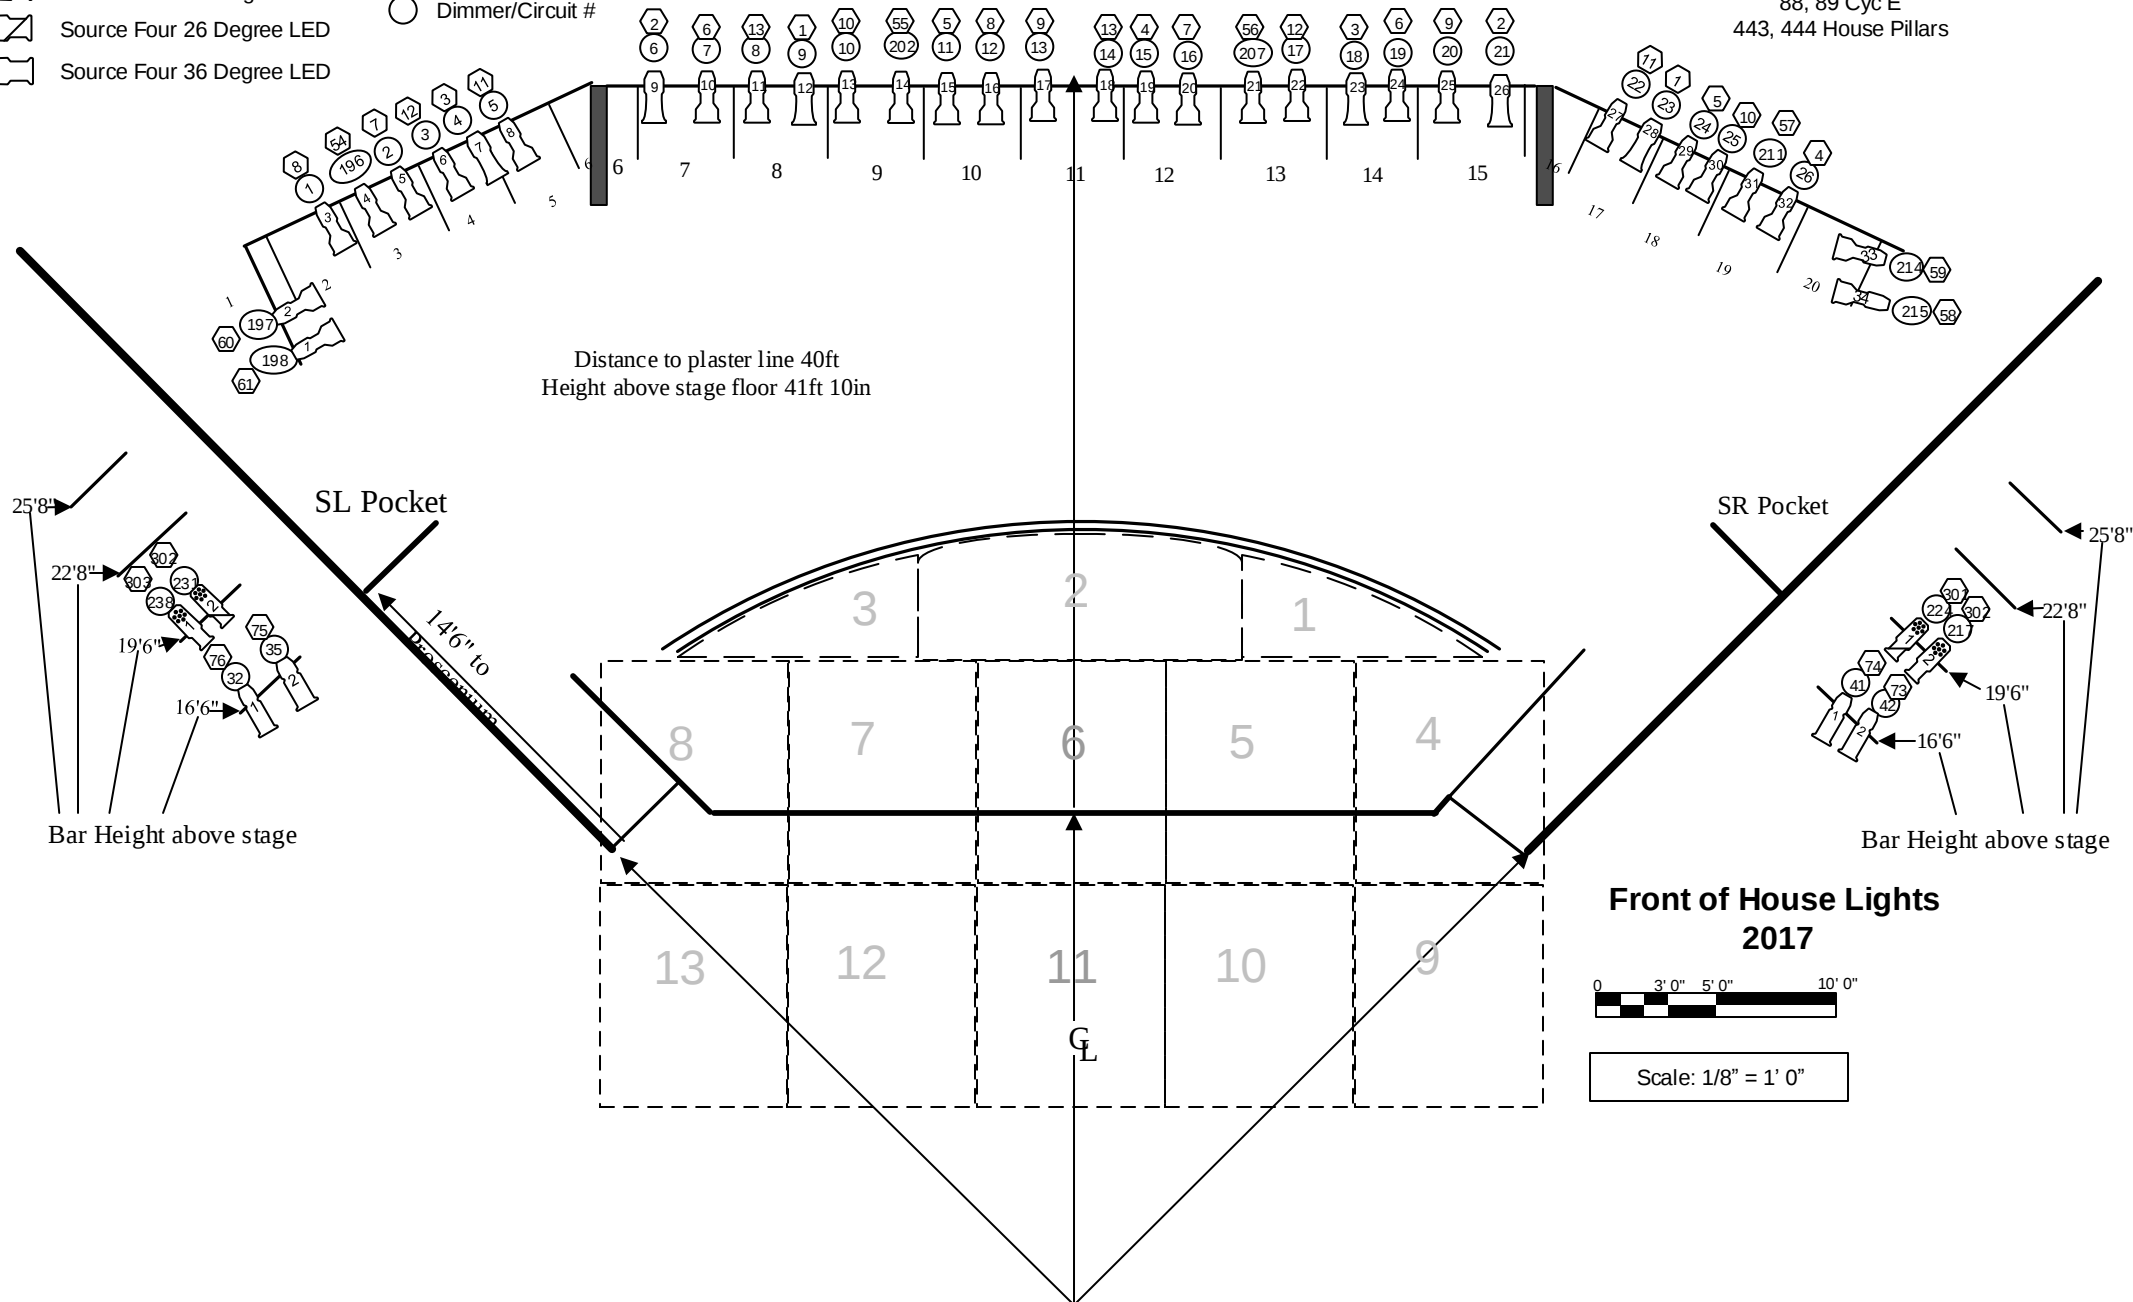


**Front of House Lights
2017**


PAC Light Plot 2017

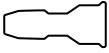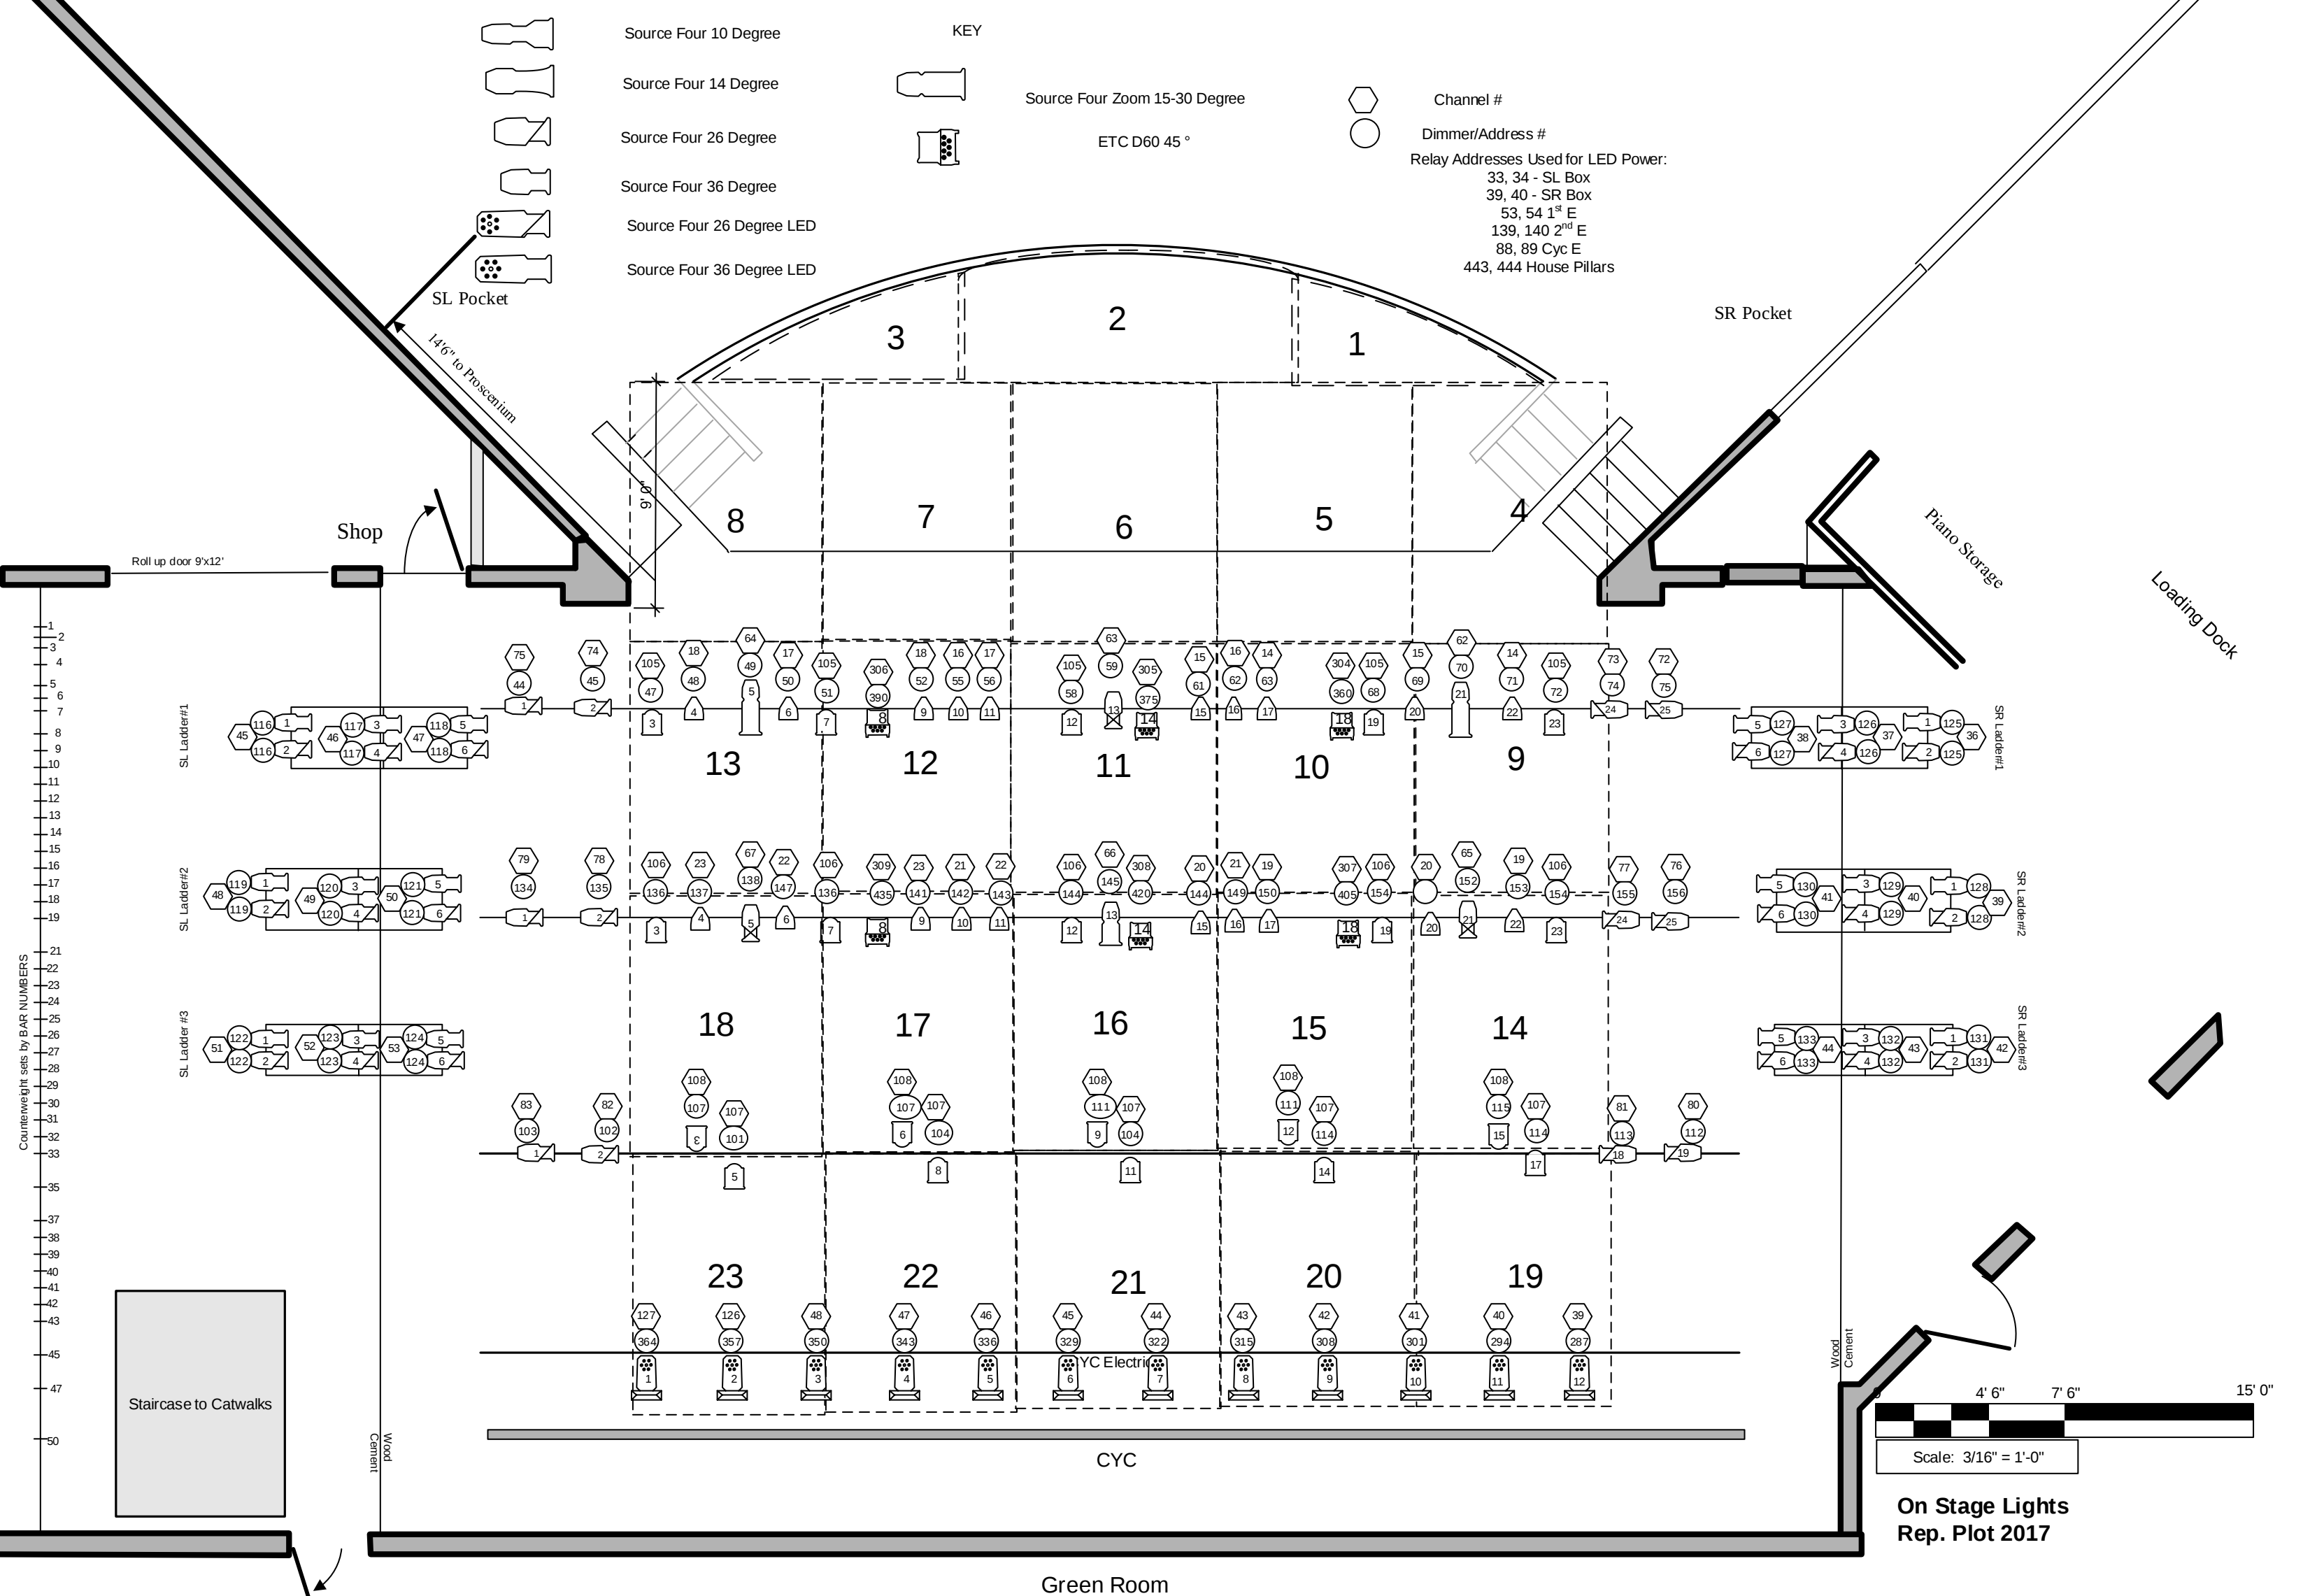


Source Four 10 Degree

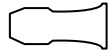


Source Four 14 Degree

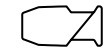

Source Four 26 Degree

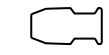

Source Four 36 Degree

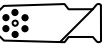


Source Four 26 Degree LED



Source Four 36 Degree LED

KEY

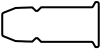

Source Four Zoom 15-30 Degree



ETC D60 45°



Channel #



Dimmer/Address #

Relay Addresses Used for LED Power:

33, 34 - SL Box

39, 40 - SR Box

53, 54 1st E

139, 140 2nd E

88, 89 Cyc E

443, 444 House Pillars

SL Pocket

SR Pocket

Shop

Piano Storage

Loading Dock

Roll up door 9x12'

Countweight sets by BAR NUMBERS


Staircase to Catwalks

Wood
Cement

Wood
Cement

CYC

Green Room

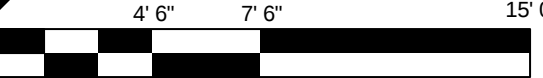

Scale: 3/16" = 1'-0"

On Stage Lights
Rep. Plot 2017